


PARKING SPACE

GROUND FLOOR - STUDIO NO 1
R 1:200

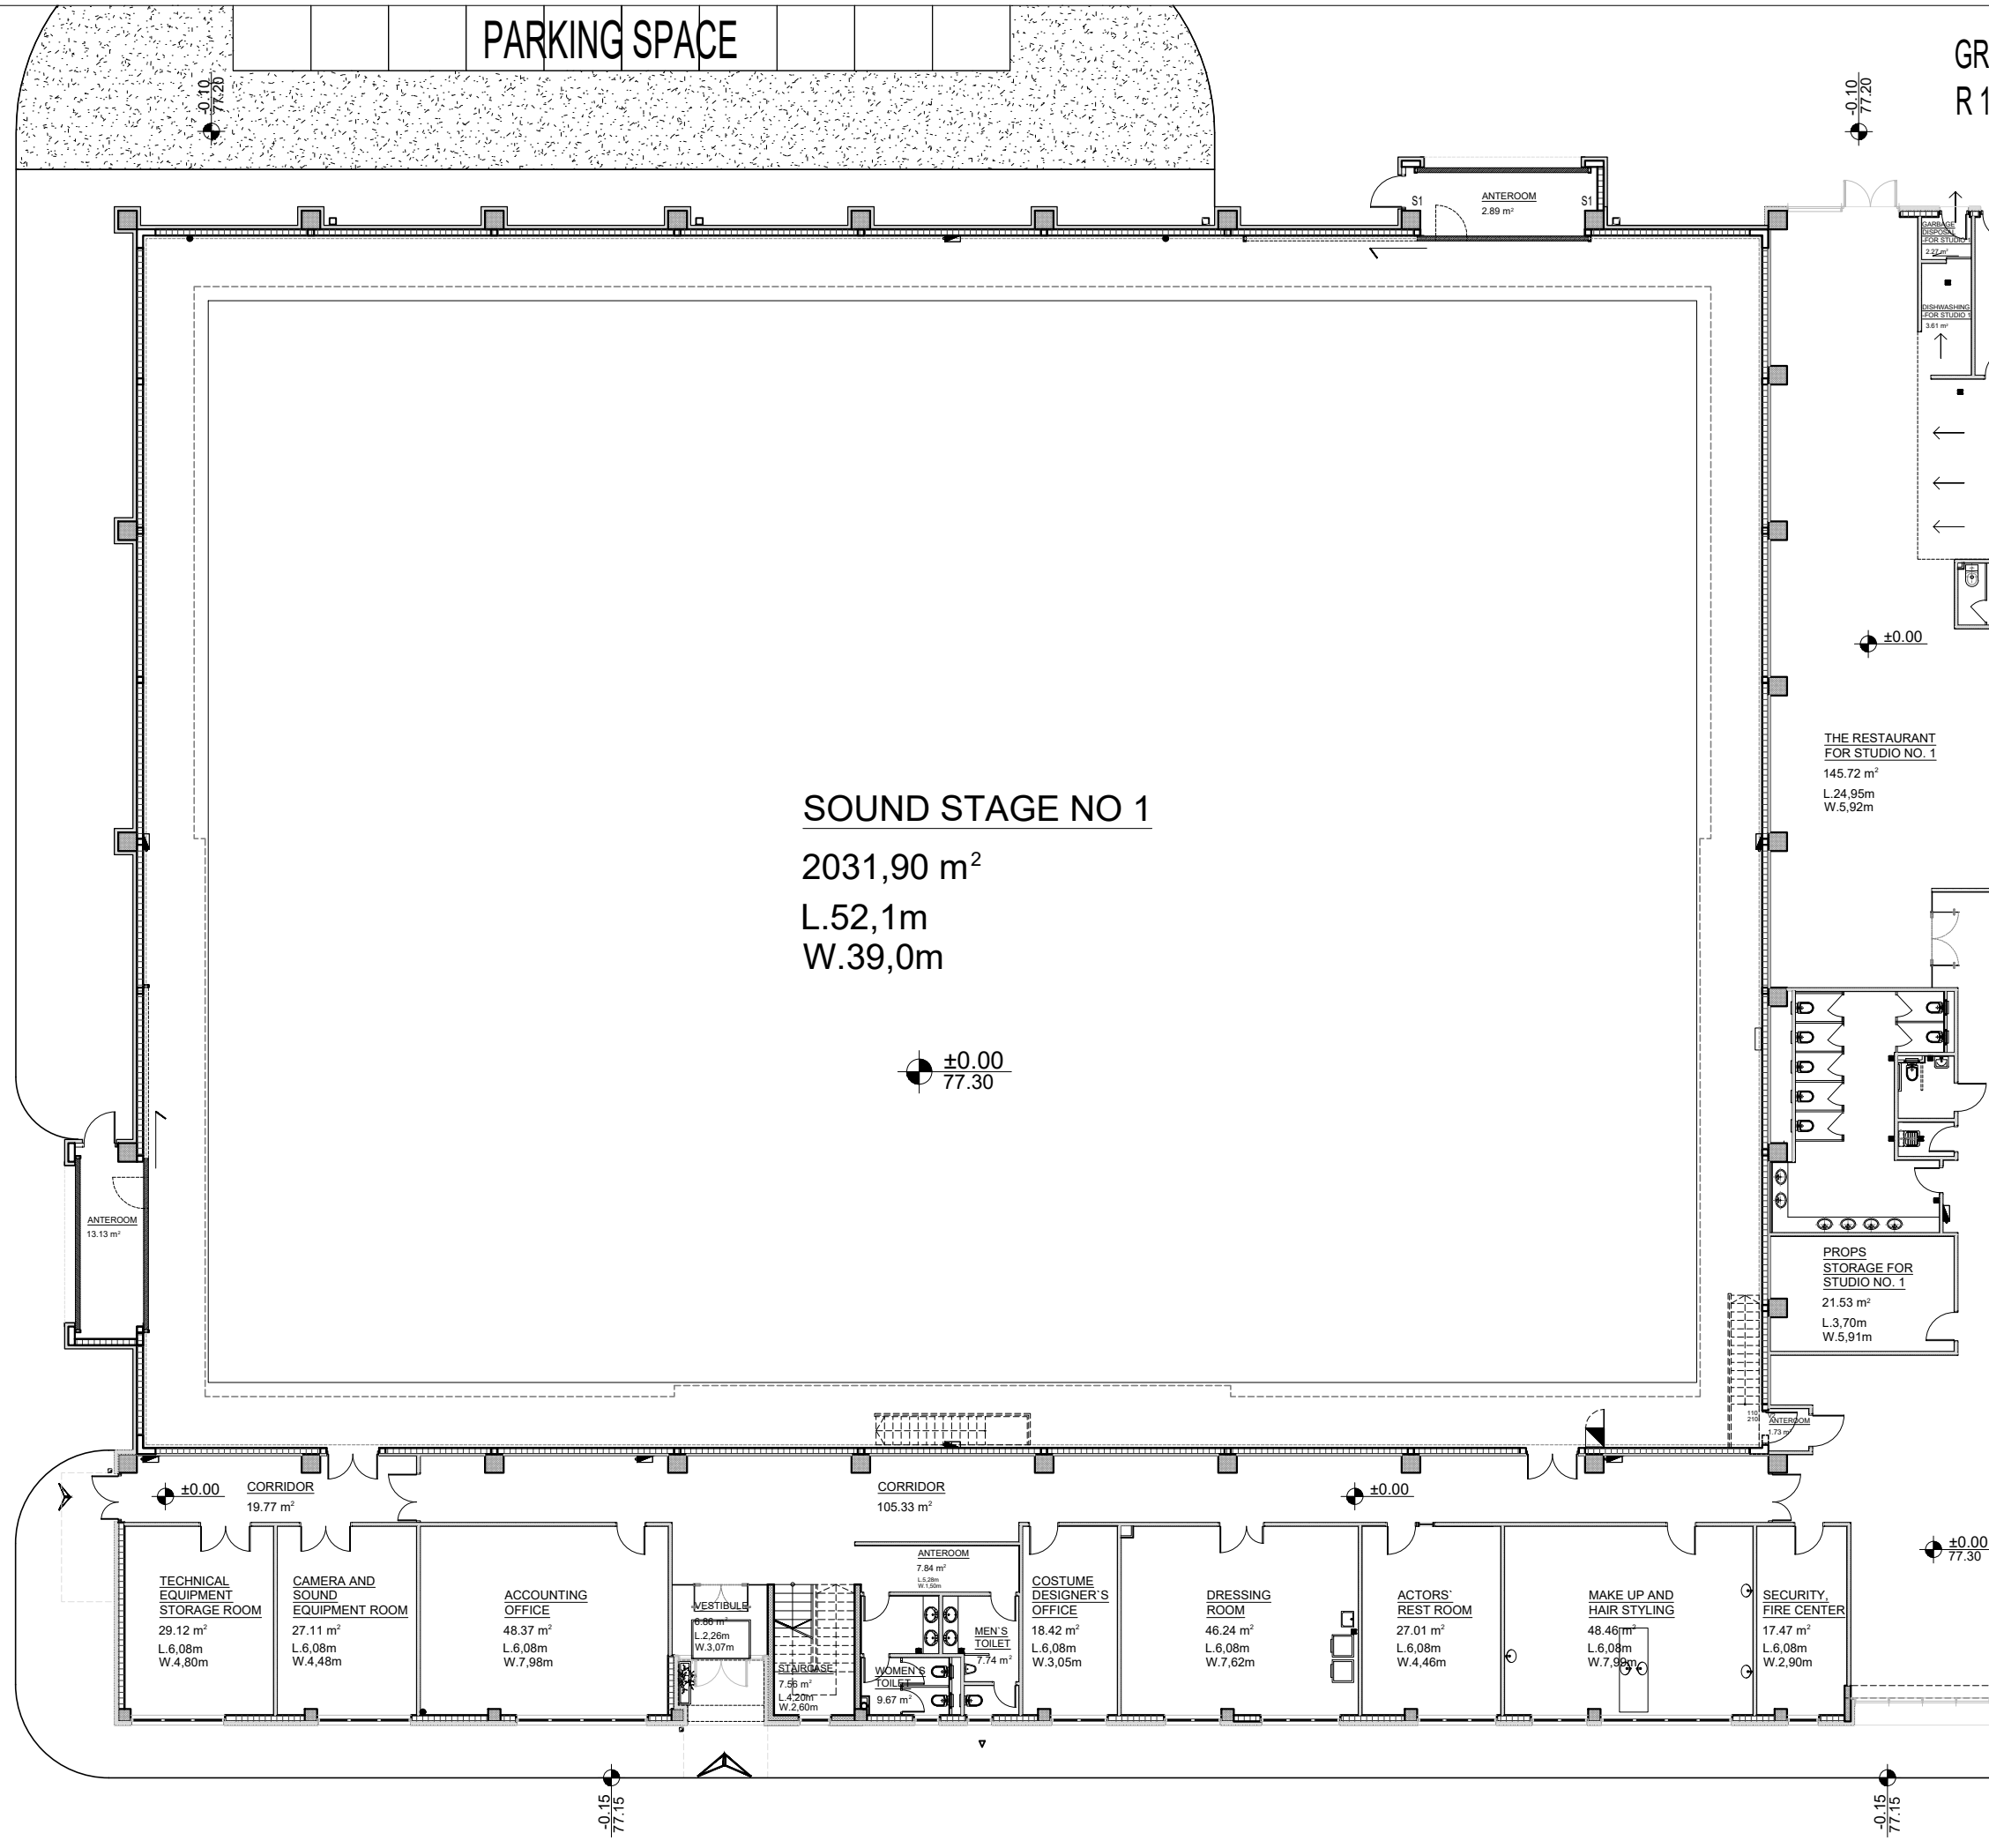

SOUND STAGE NO 1

2031,90 m²

L.52,1m

W.39,0m

±0.00
77.30

THE RESTAURANT
FOR STUDIO NO. 1
145.72 m²
L.24.95m
W.5.92m

PROPS
STORAGE FOR
STUDIO NO. 1
21.53 m²
L.3.70m
W.5.91m

ANTEROOM
13.13 m²

ANTEROOM
2.89 m²

CORRIDOR
19.77 m²

CORRIDOR
105.33 m²

TECHNICAL
EQUIPMENT
STORAGE ROOM
29.12 m²
L.6.08m
W.4.80m

CAMERA AND
SOUND
EQUIPMENT ROOM
27.11 m²
L.6.08m
W.4.48m

ACCOUNTING
OFFICE
48.37 m²
L.6.08m
W.7.98m

VESTIBULE
L.2.26m
W.3.07m

STAIRCASE
7.58 m²
L.4.20m
W.2.50m

ANTEROOM
7.84 m²
L.5.26m
W.3.50m

MEN'S
TOILET
7.74 m²

WOMEN'S
TOILET
9.67 m²

COSTUME
DESIGNER'S
OFFICE
18.42 m²
L.6.08m
W.3.05m

DRESSING
ROOM
46.24 m²
L.6.08m
W.7.62m

ACTORS'
REST ROOM
27.01 m²
L.6.08m
W.4.46m

MAKE UP AND
HAIR STYLING
48.46 m²
L.6.08m
W.7.98m

SECURITY
FIRE CENTER
17.47 m²
L.6.08m
W.2.90m

±0.00

±0.00

±0.00

±0.00
77.30

-0.15
77.15

-0.15
77.15